



Unit 1 Greenwich View Place.
Front Elevation.

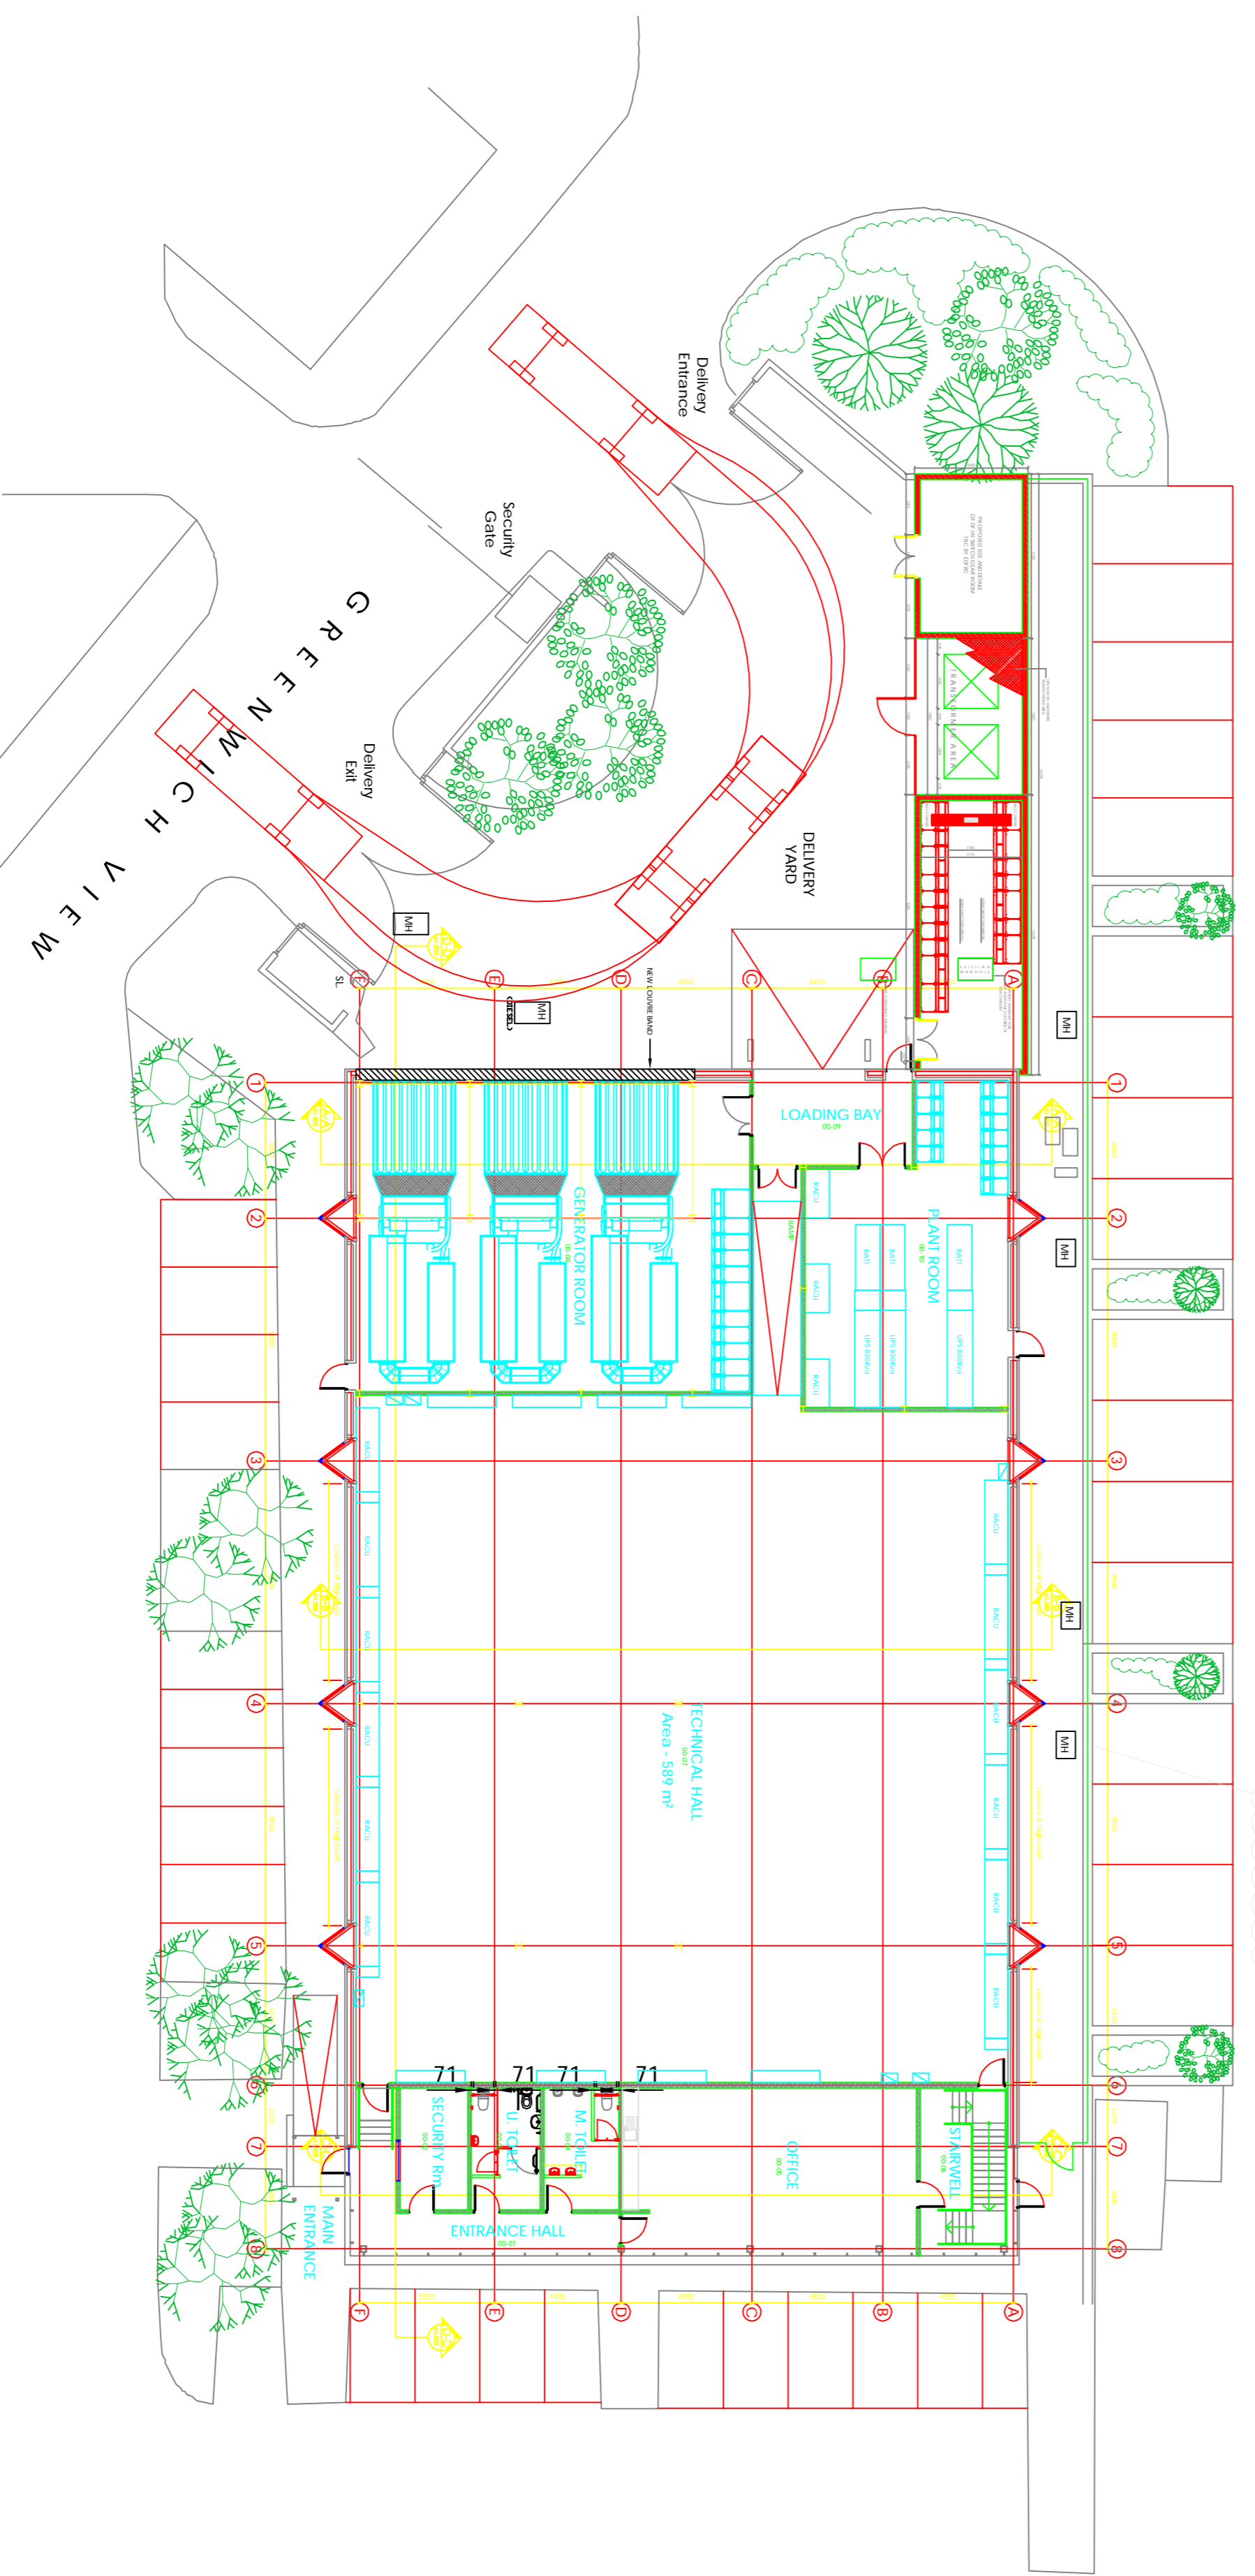

Unit 1 Greenwich View Place.
Ground Floor Plan.

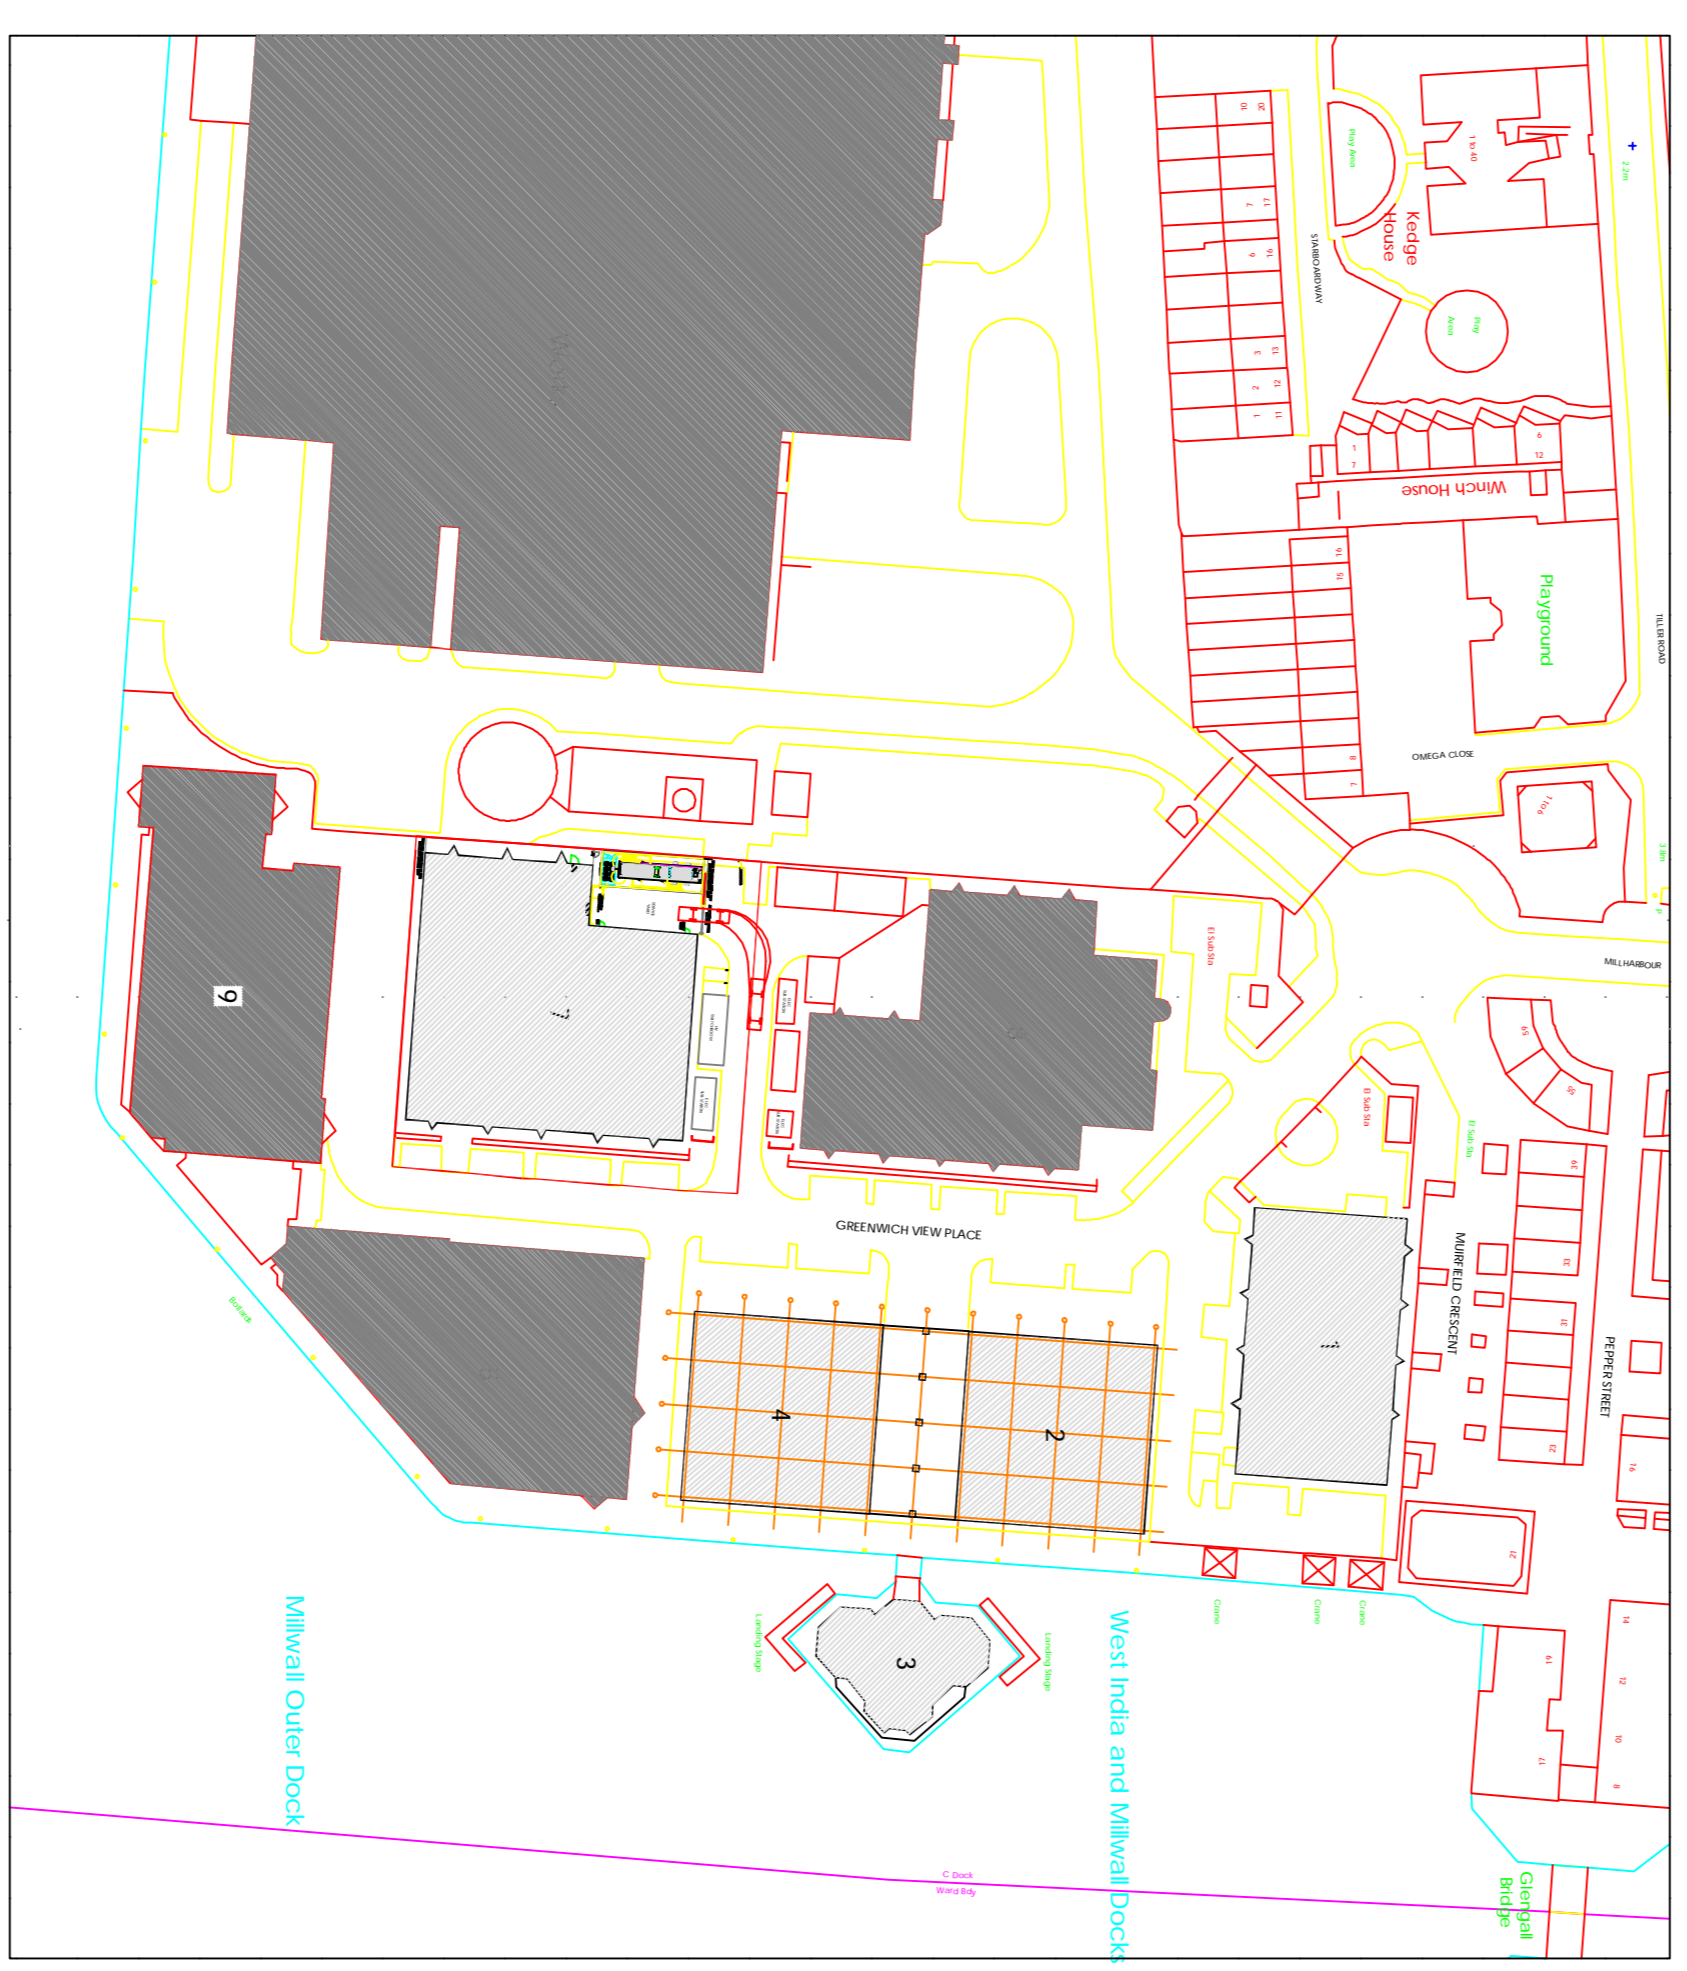

Site Location Plan. NTS

Preliminary Issue

Rev No.	Description	Date

Unit 1 Greenwich View Place Millharbour Road London E14 9NN		scale NTS @ A1
contract no. EH2010	date 30th Sept 2010	approved
drawn by GMV	check	approved
drawing no. EH2010 - SP02 - A		